


SANTA MONICA REGATTA


Race towards Sustainability

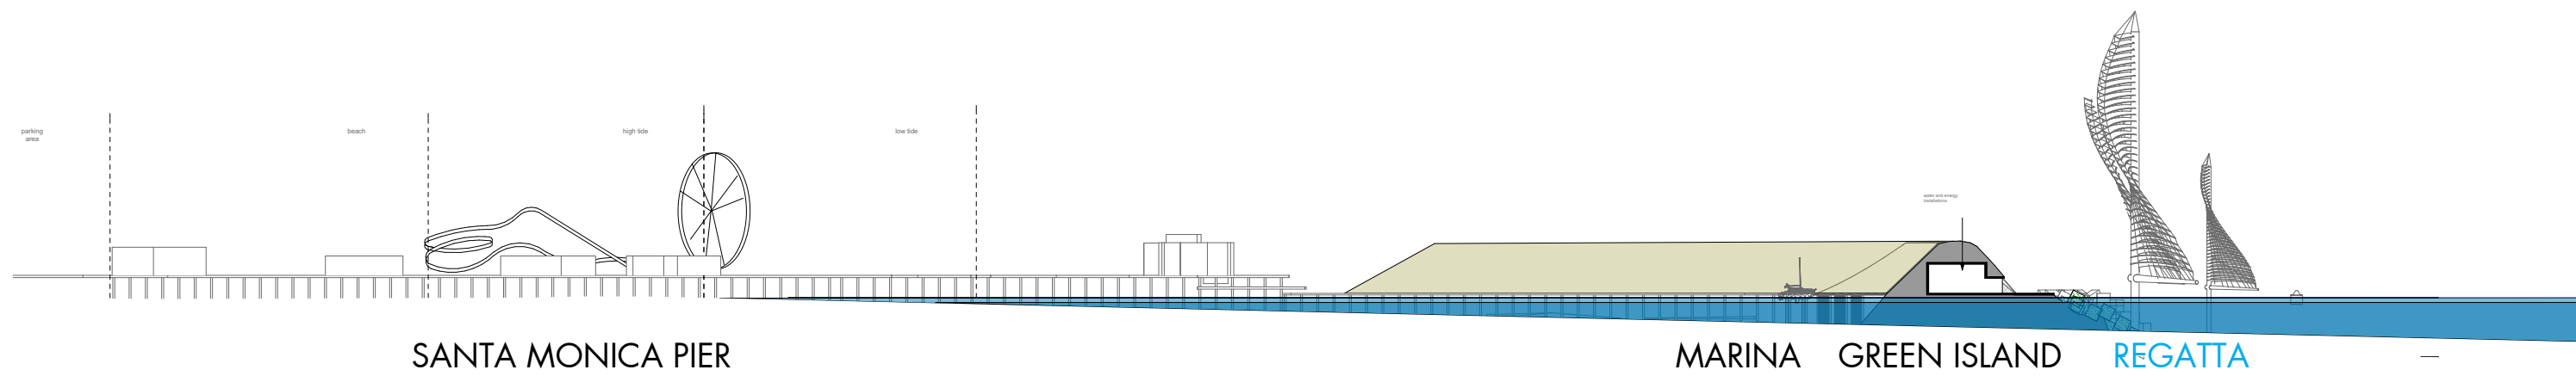




SECTION A
1:5000



SECTION B
1:5000

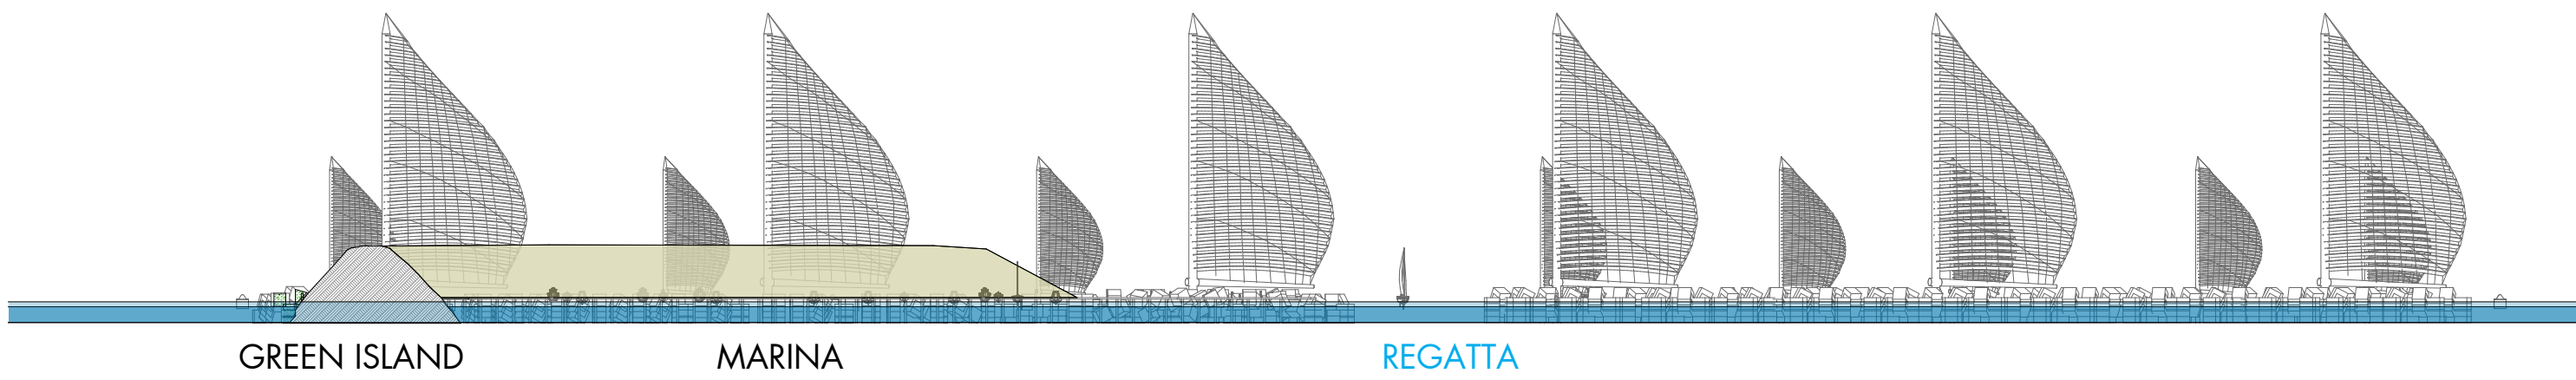

SECTION C
1:5000

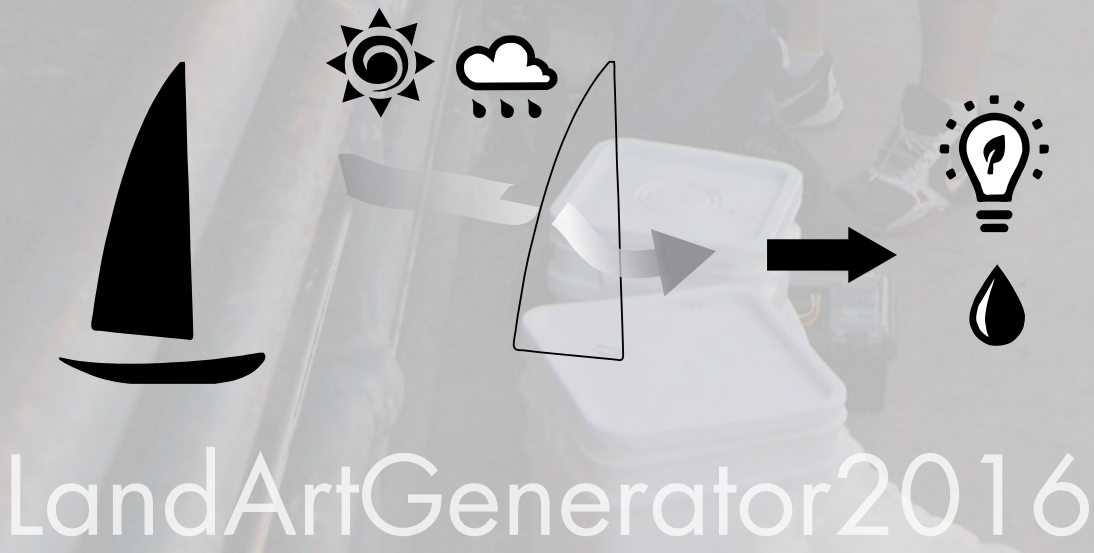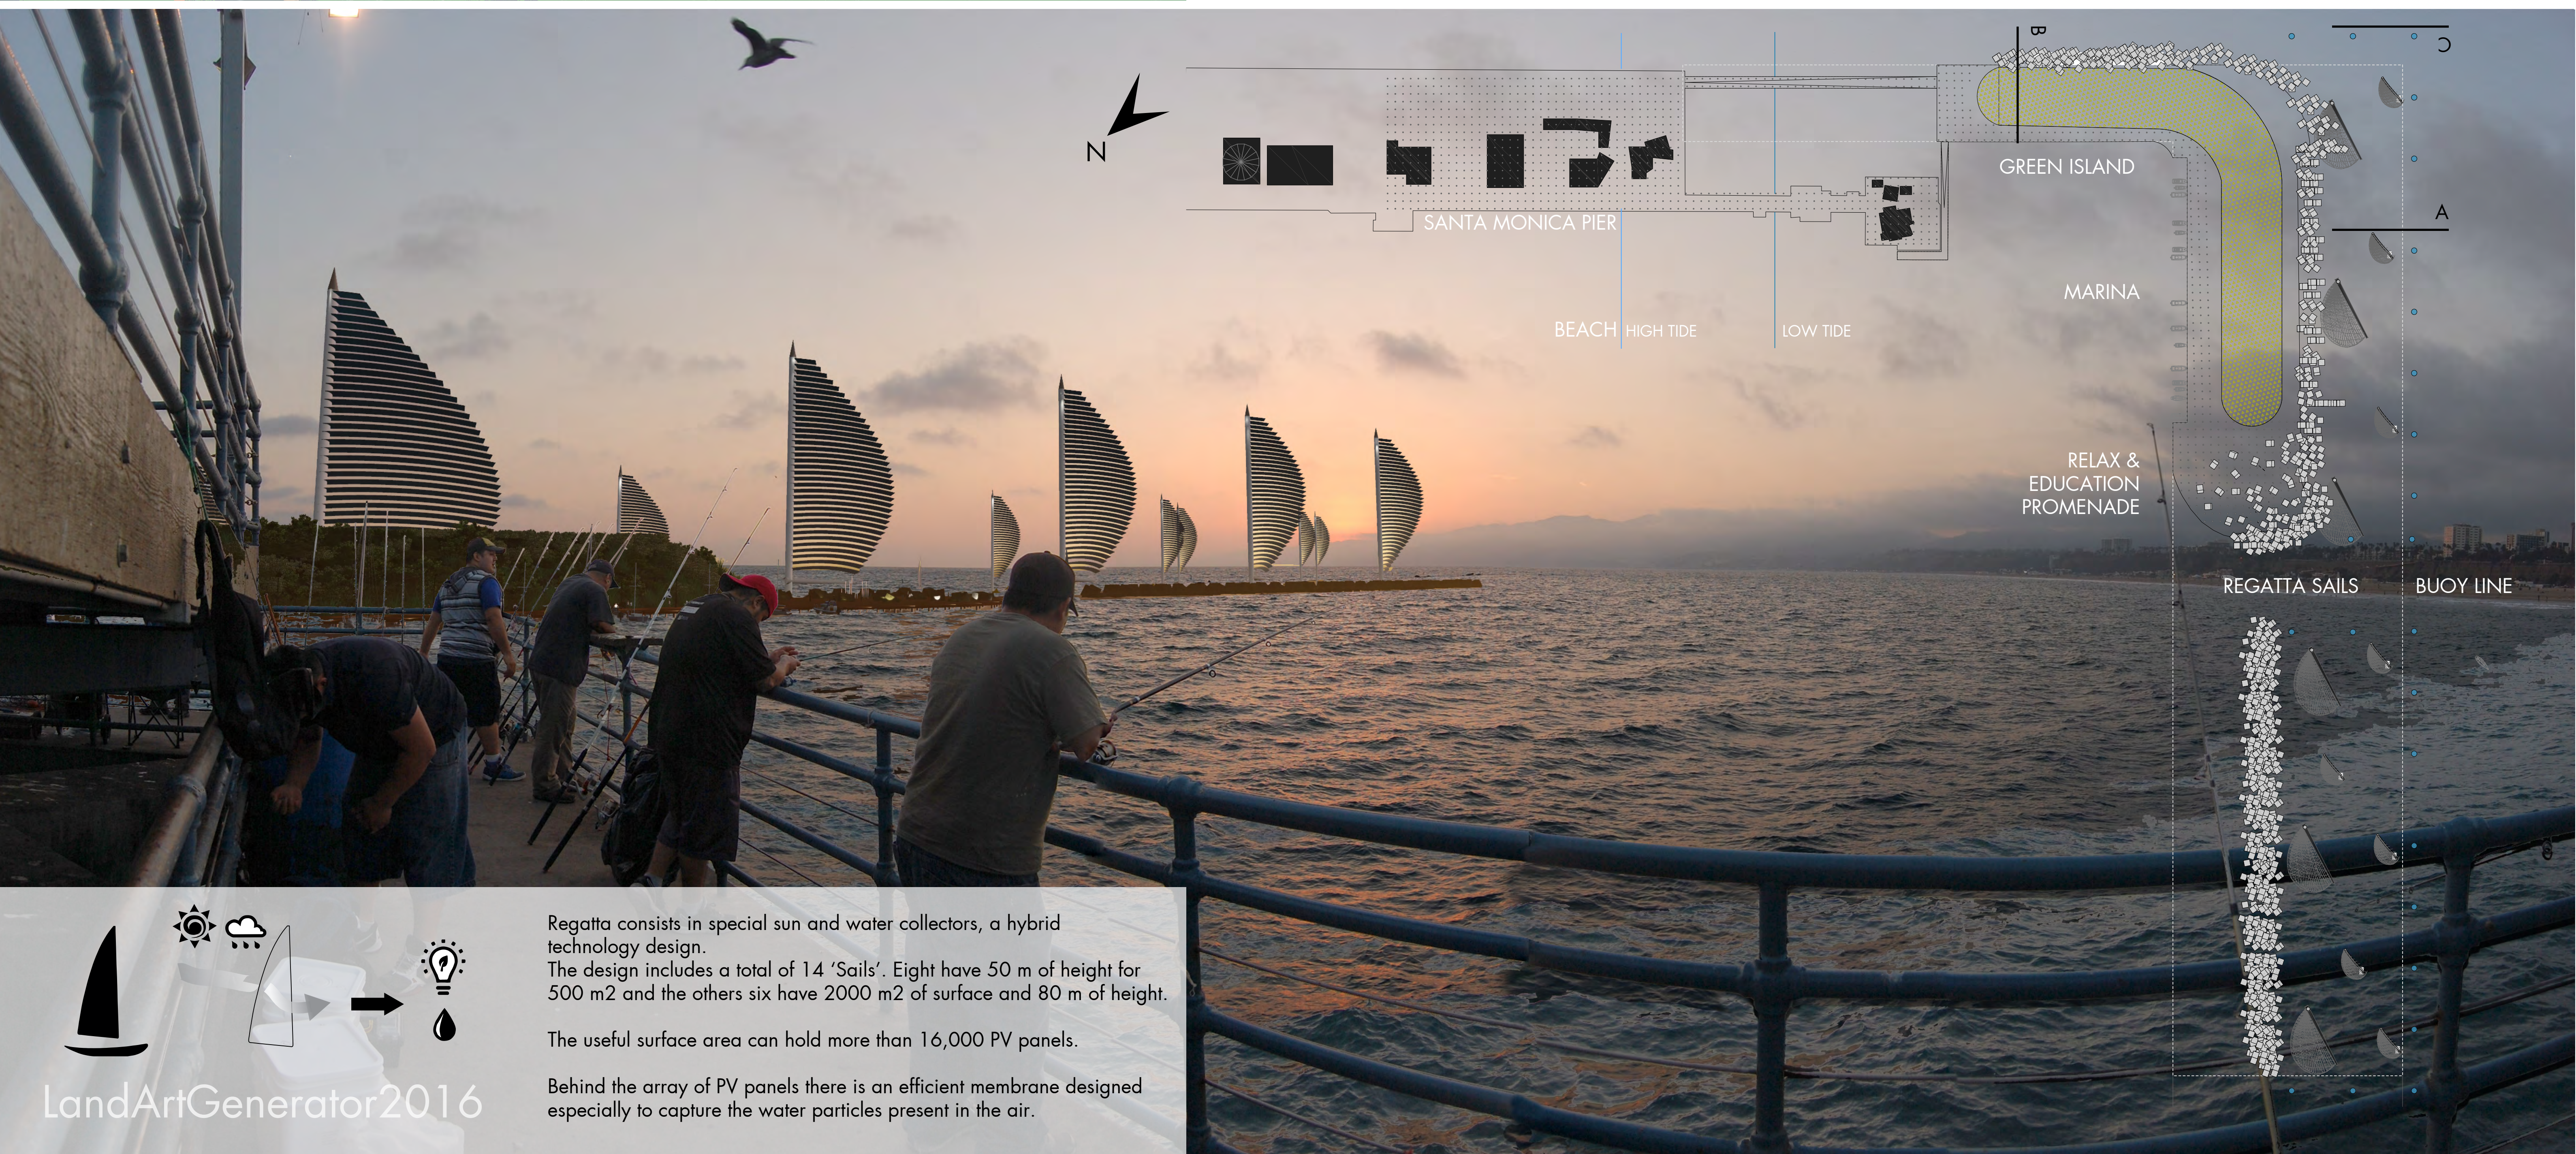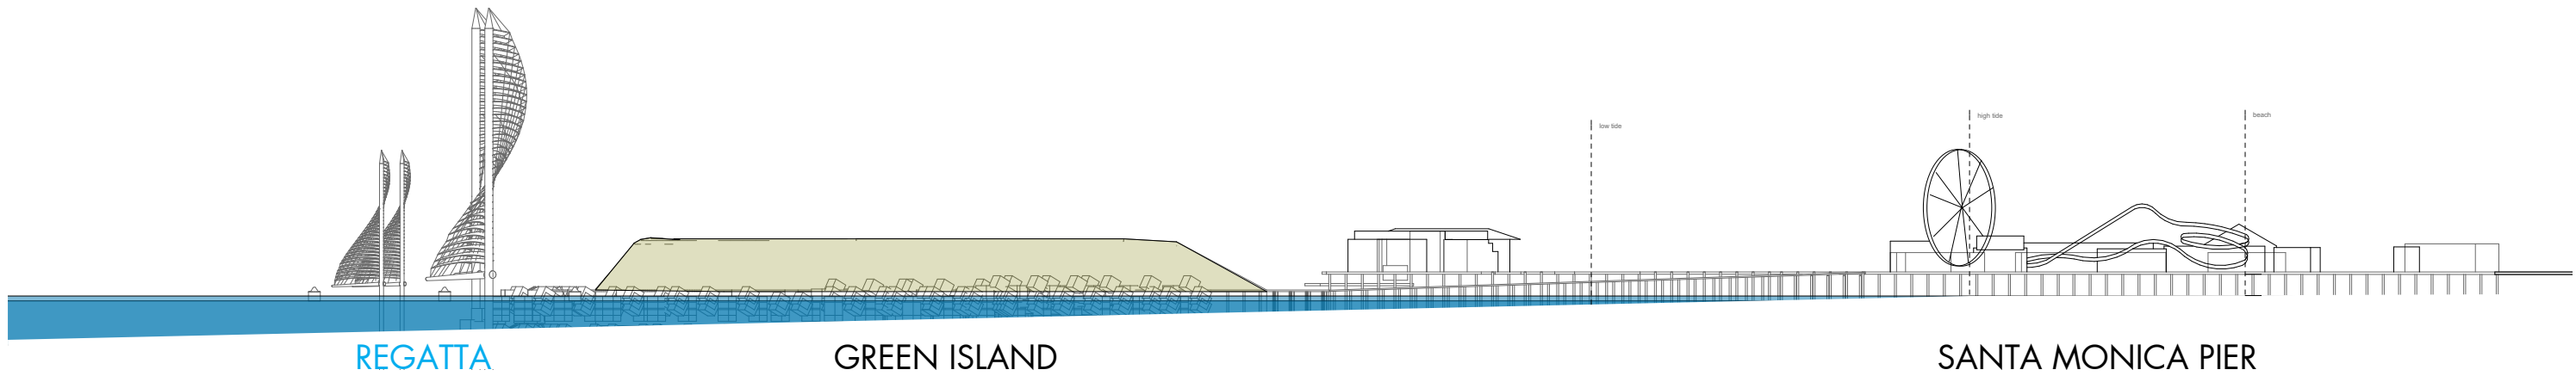

Regatta consists in special sun and water collectors, a hybrid technology design. The design includes a total of 14 'Sails'. Eight have 50 m of height for 500 m² and the others six have 2000 m² of surface and 80 m of height.

The useful surface area can hold more than 16,000 PV panels.

Behind the array of PV panels there is an efficient membrane designed especially to capture the water particles present in the air.