




Components Breakdown

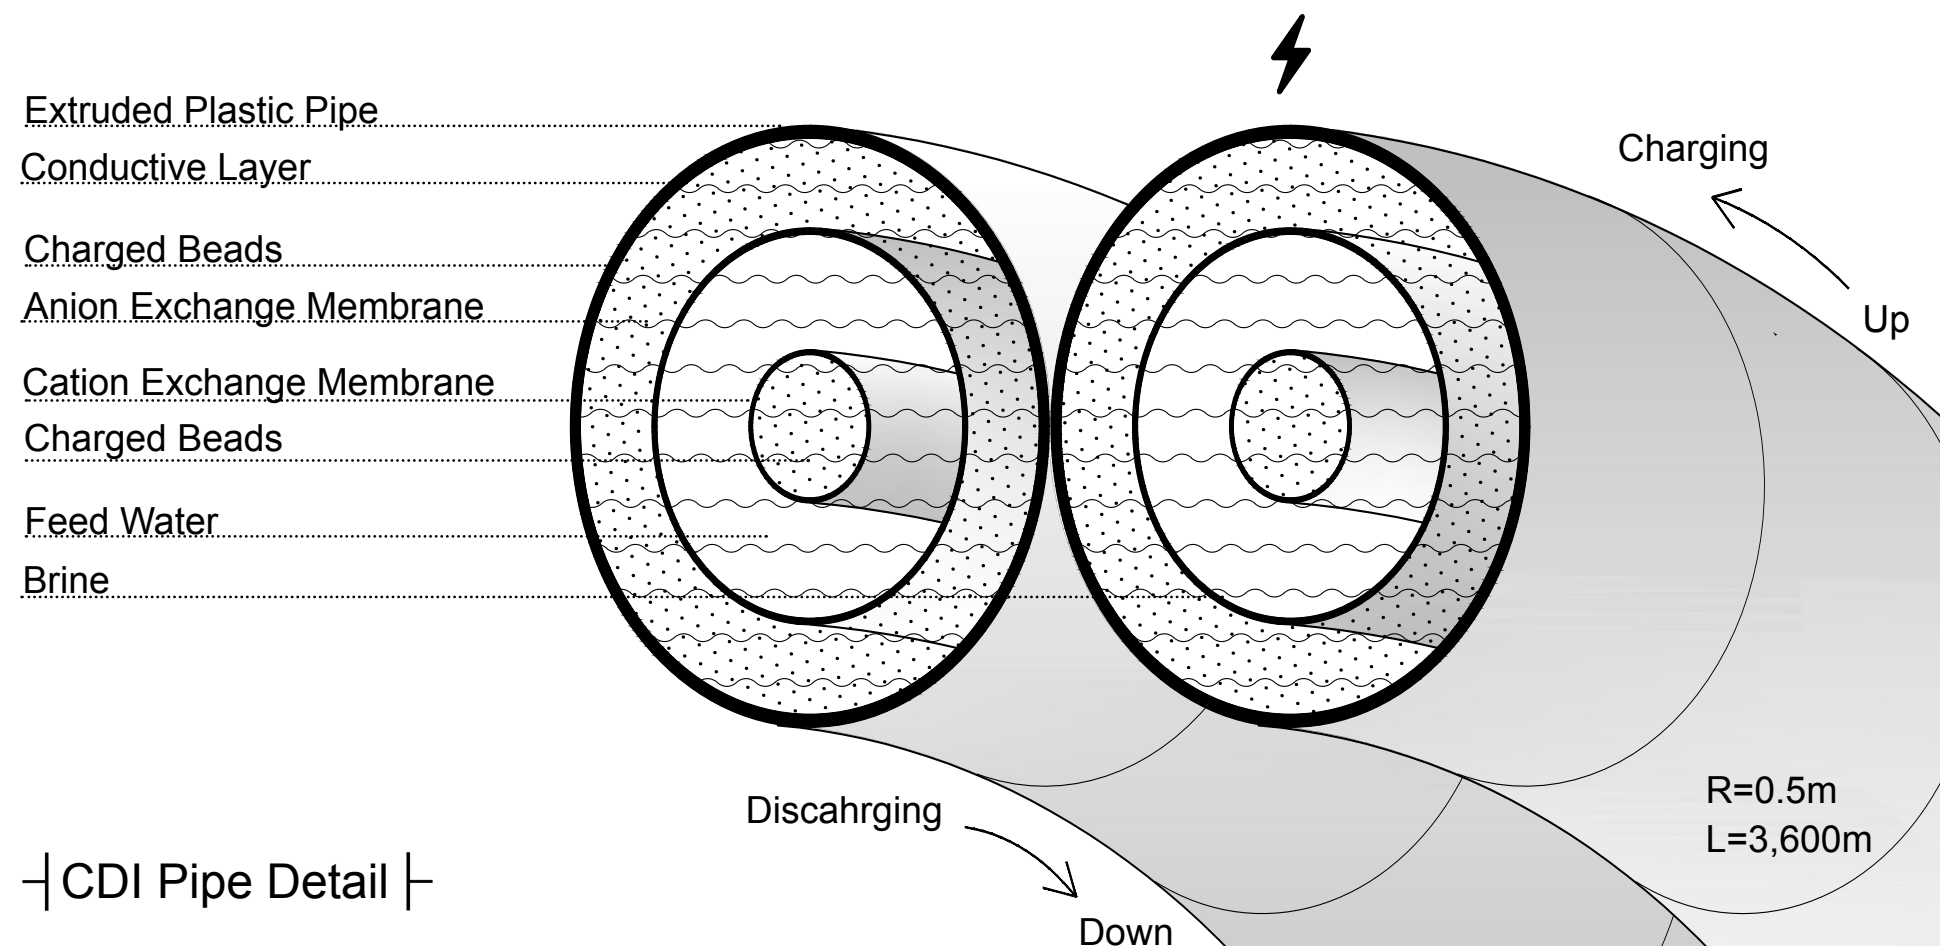


CDI Pipe Detail

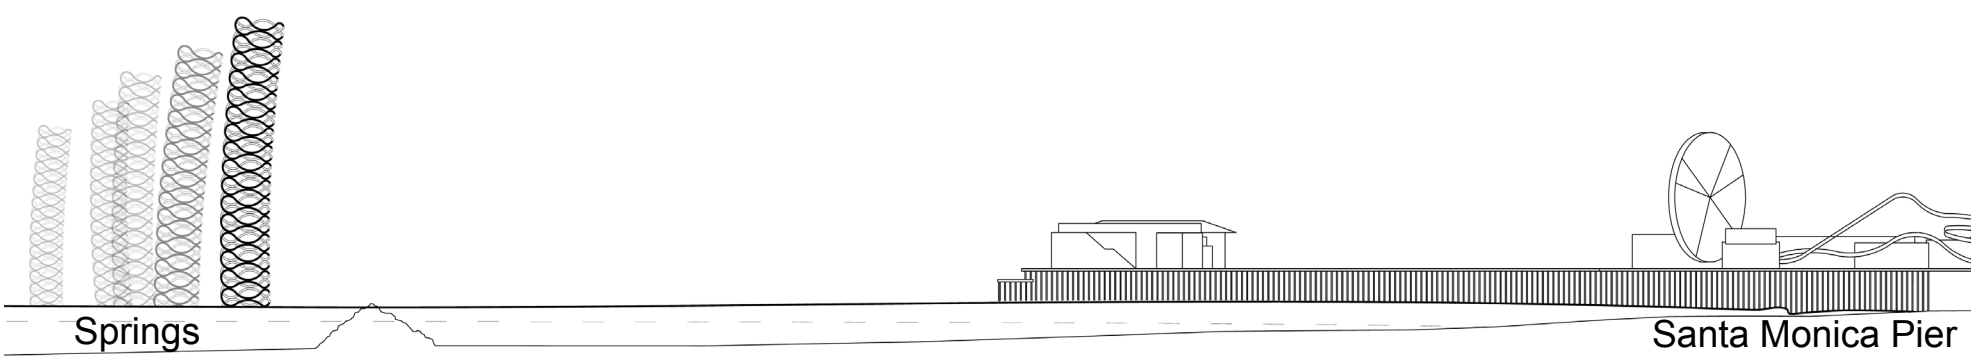


Site Plan

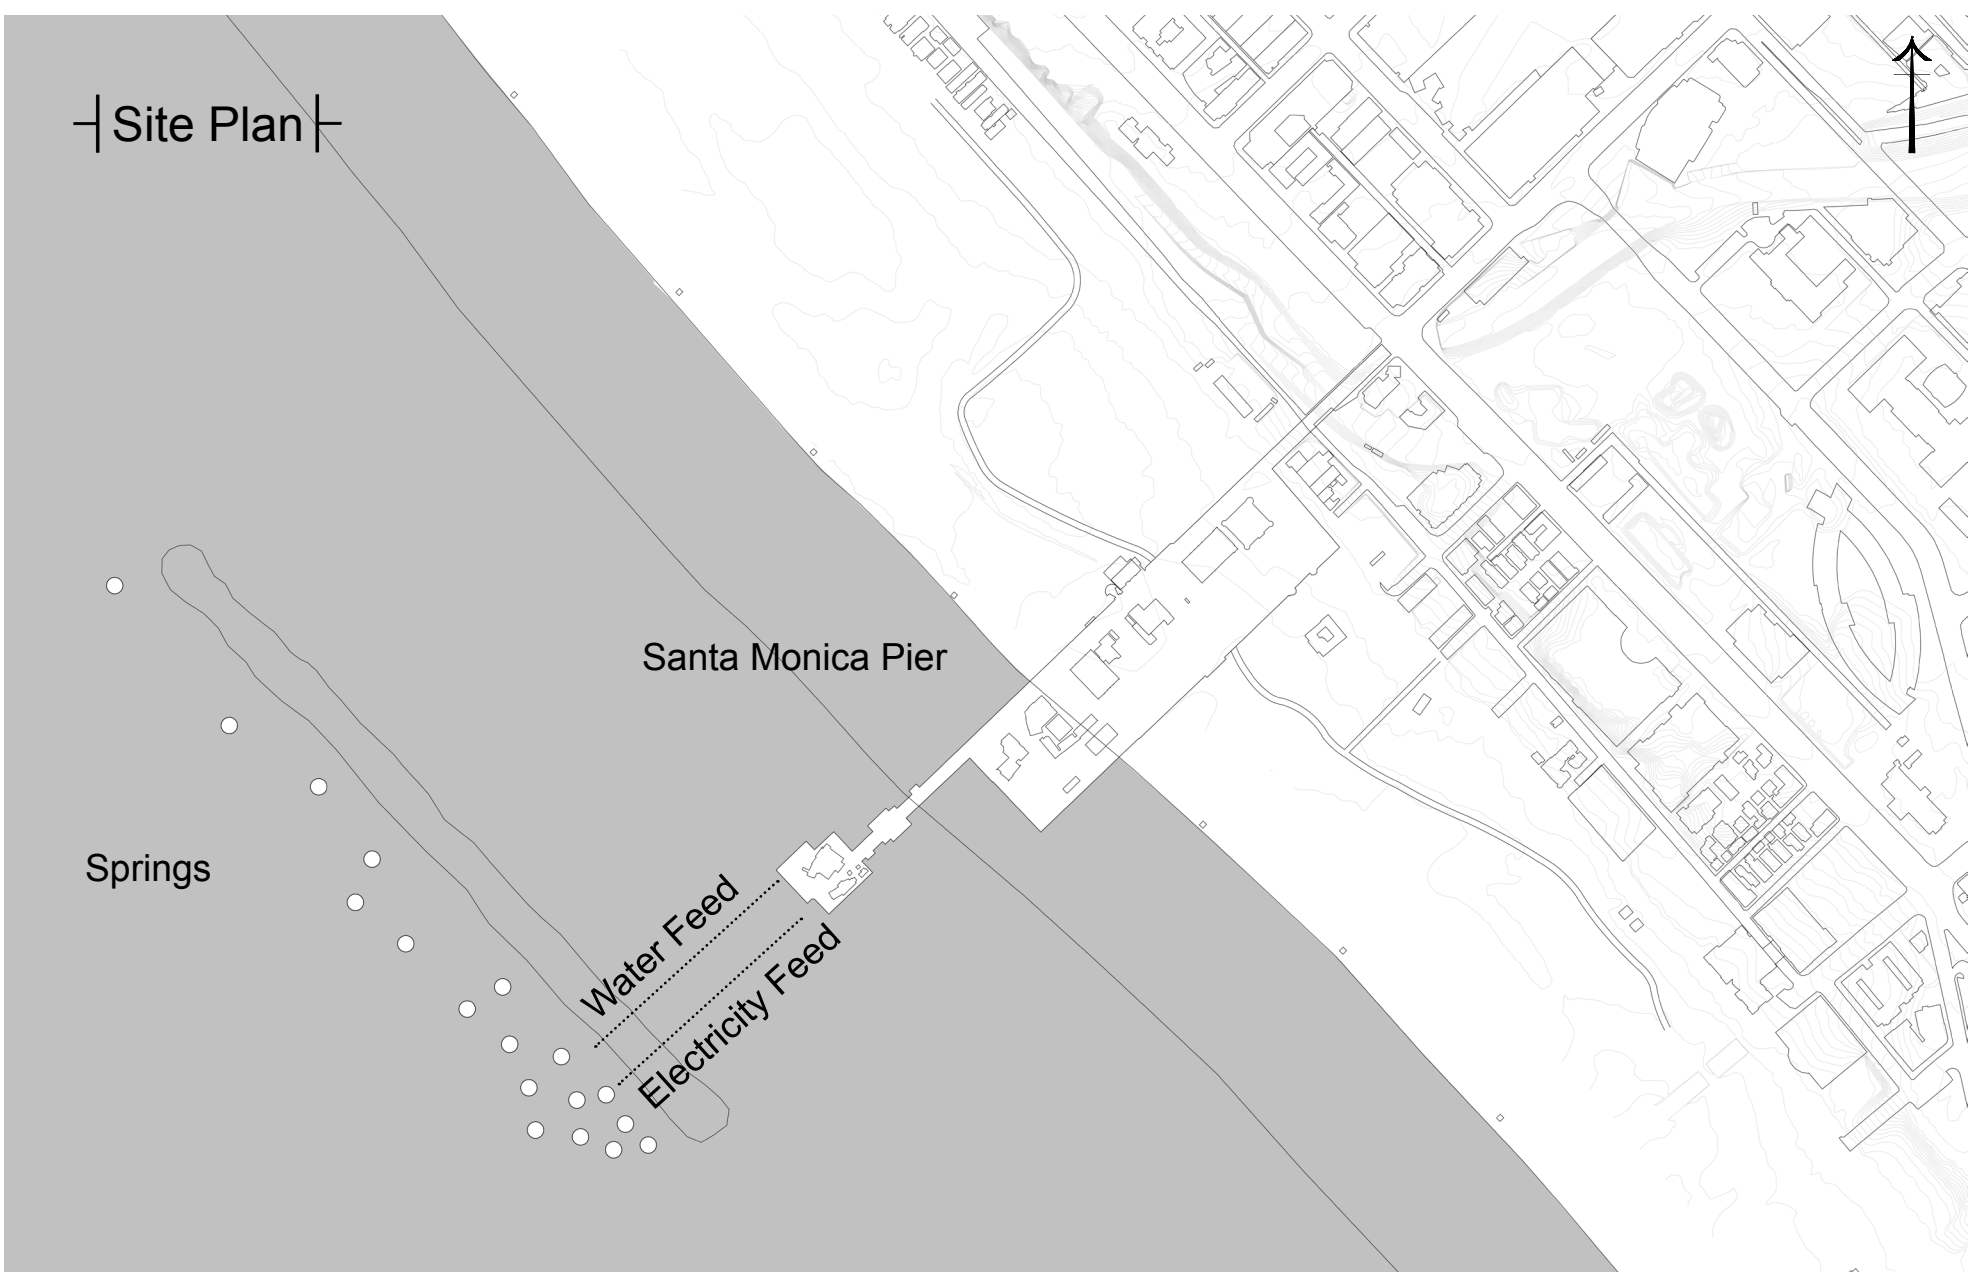


Sectional View

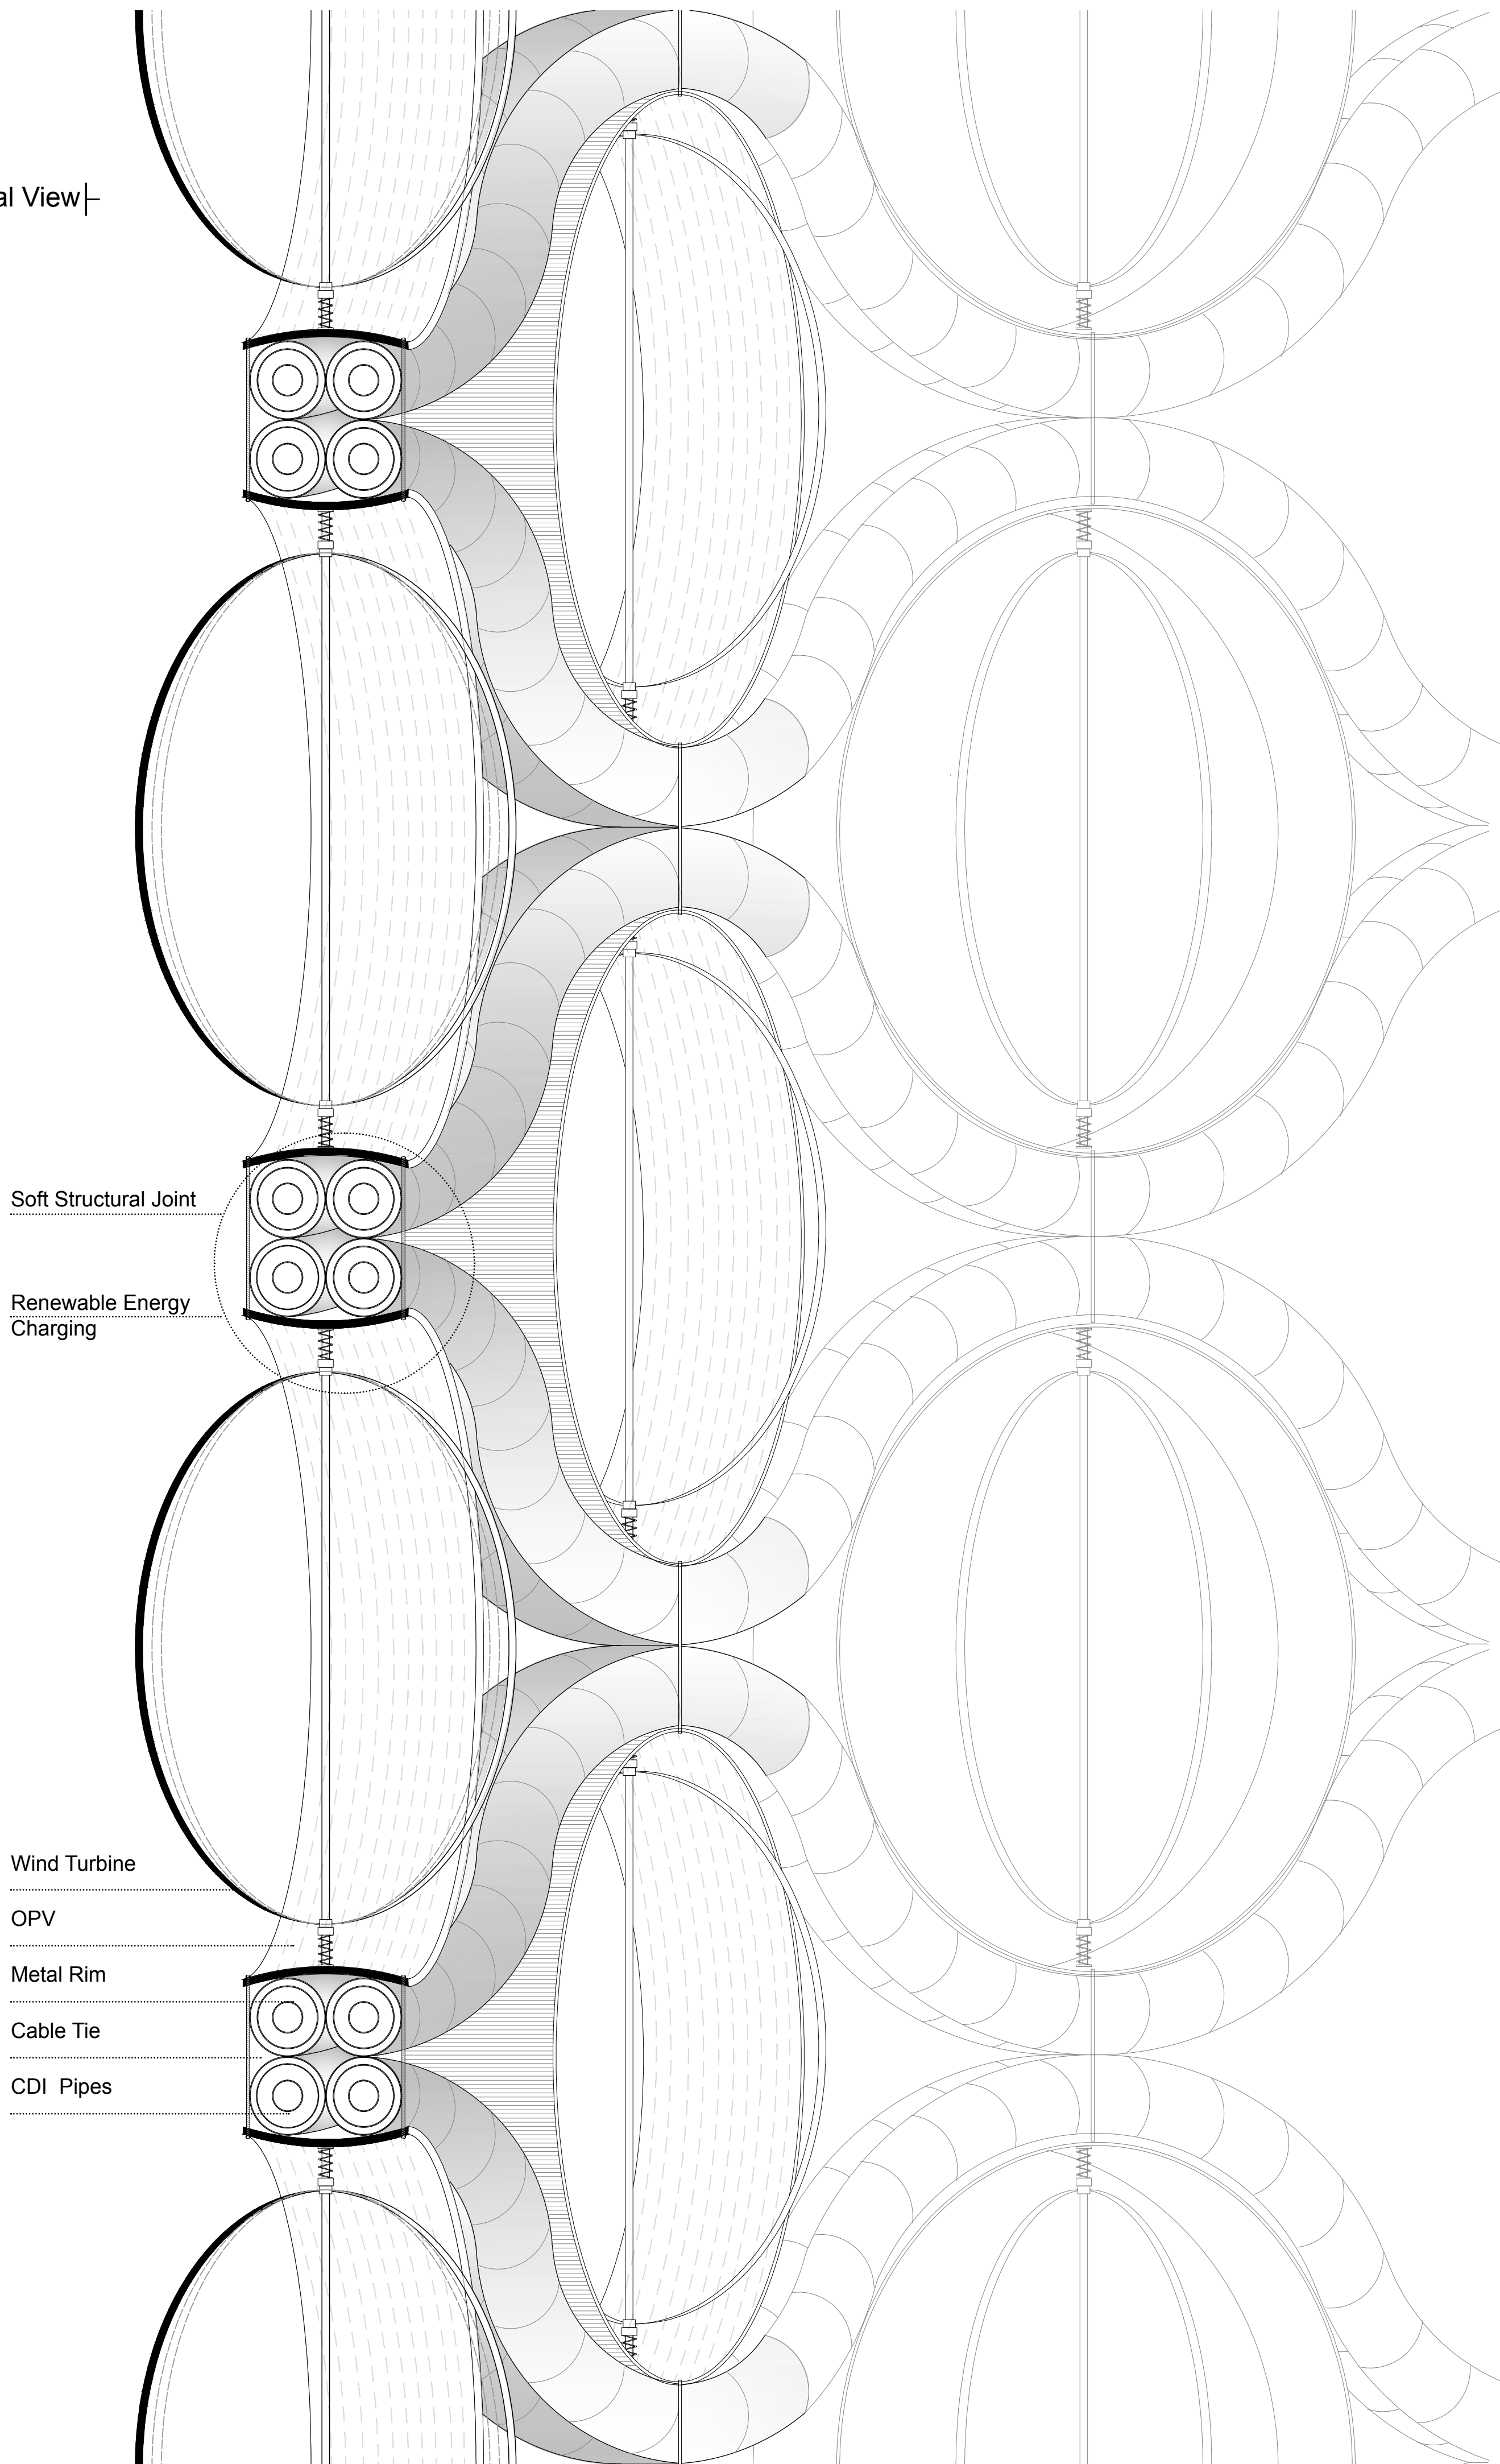

Plan

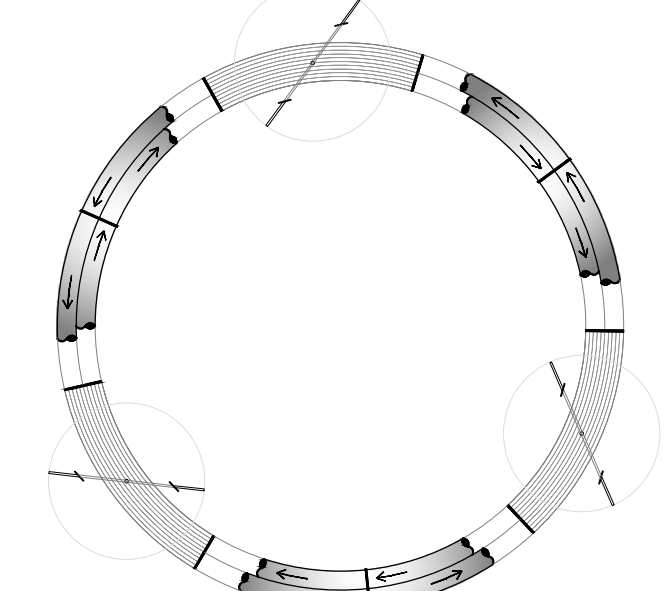

Bending Moment

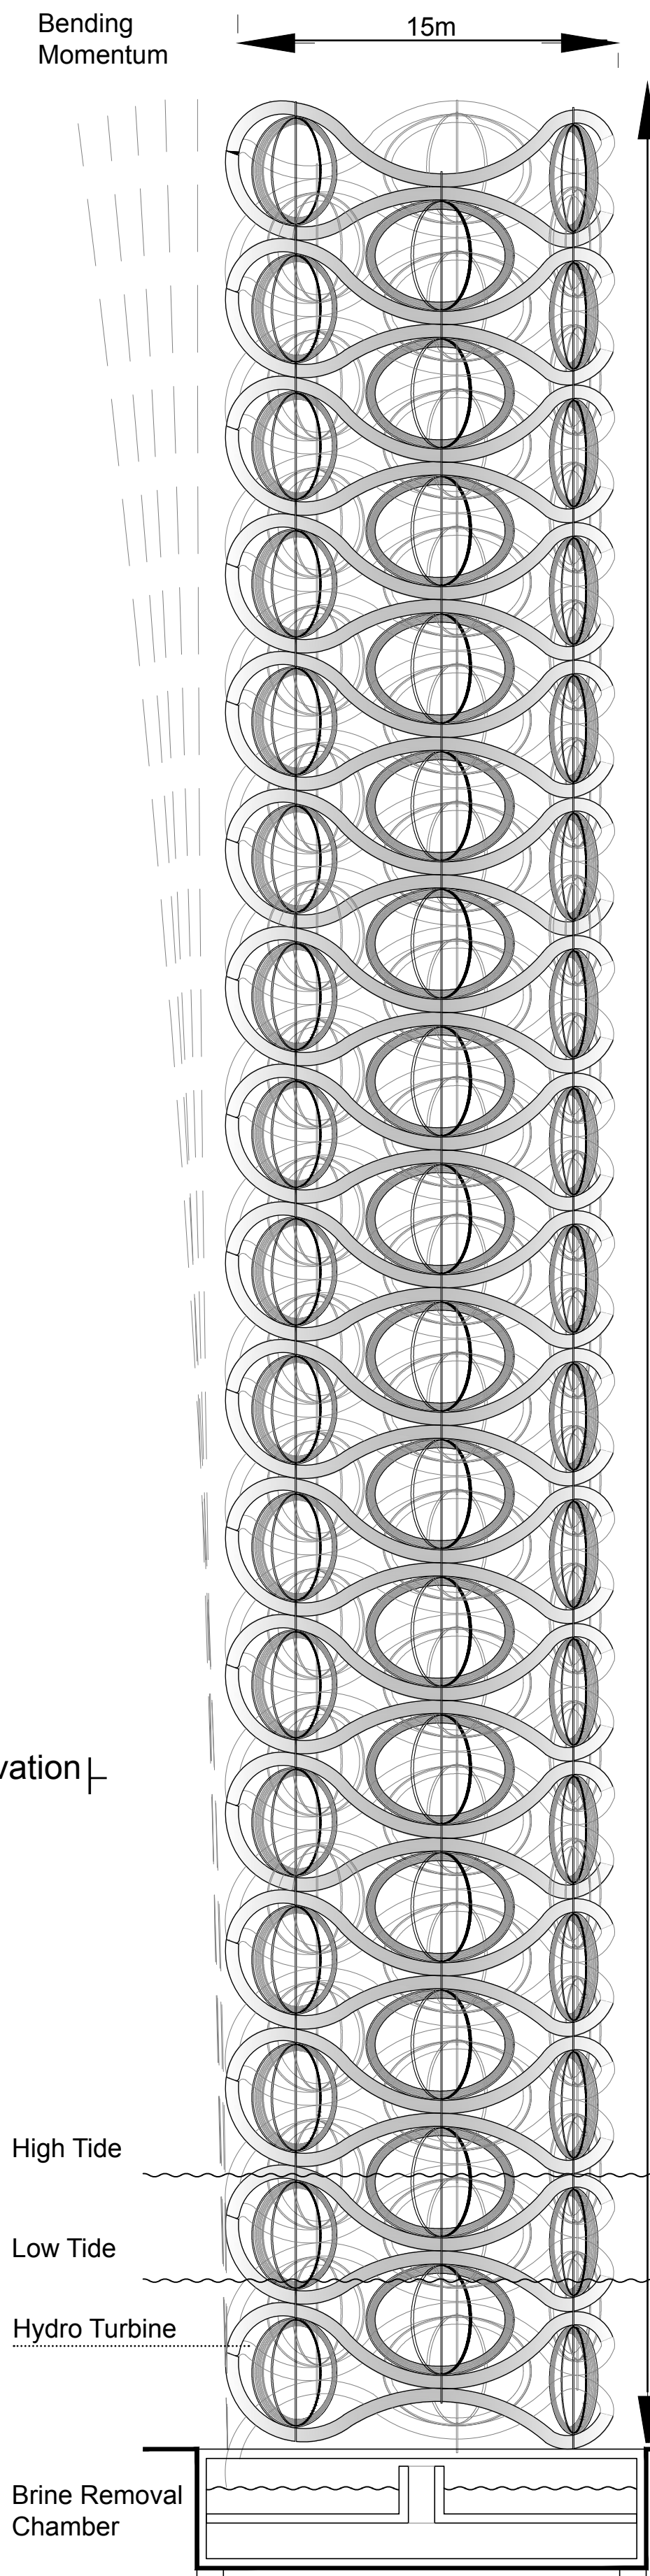

Elevation