



# TRIPLE GLAZING FACADE

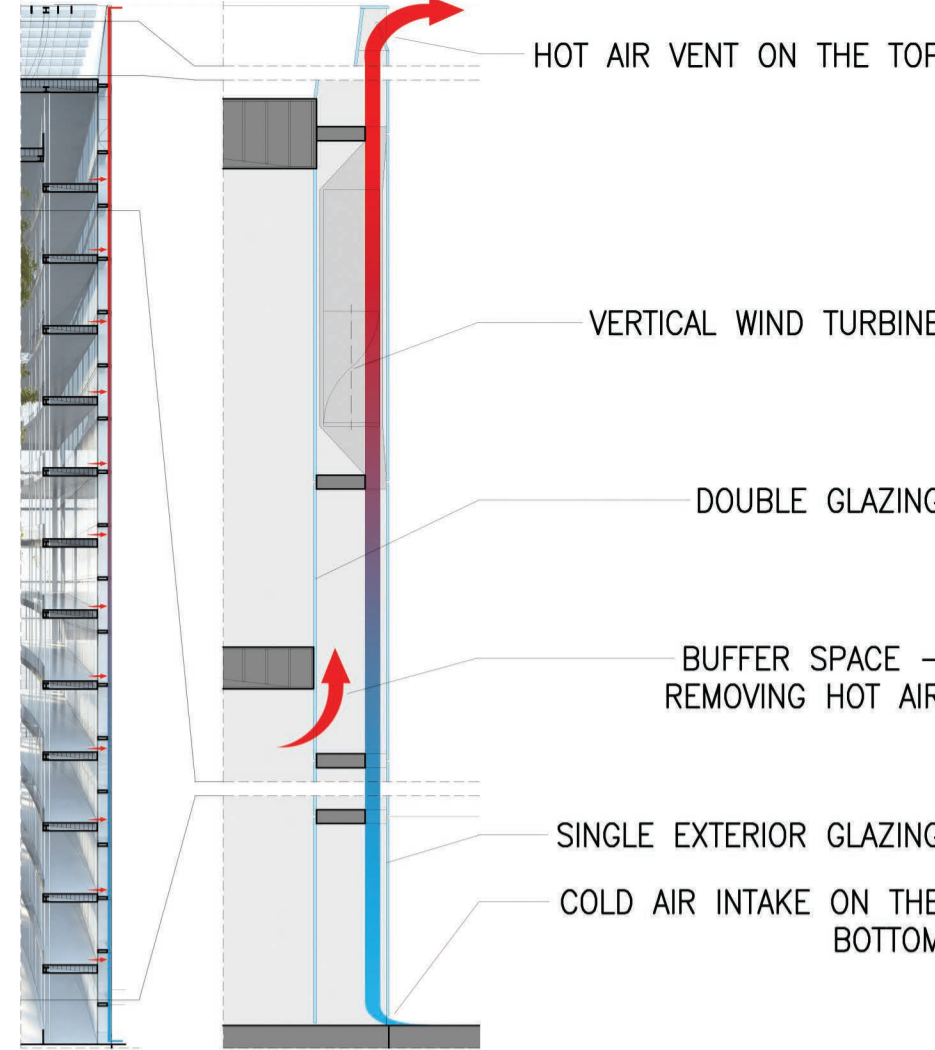

# RAINWATER TREATMENT

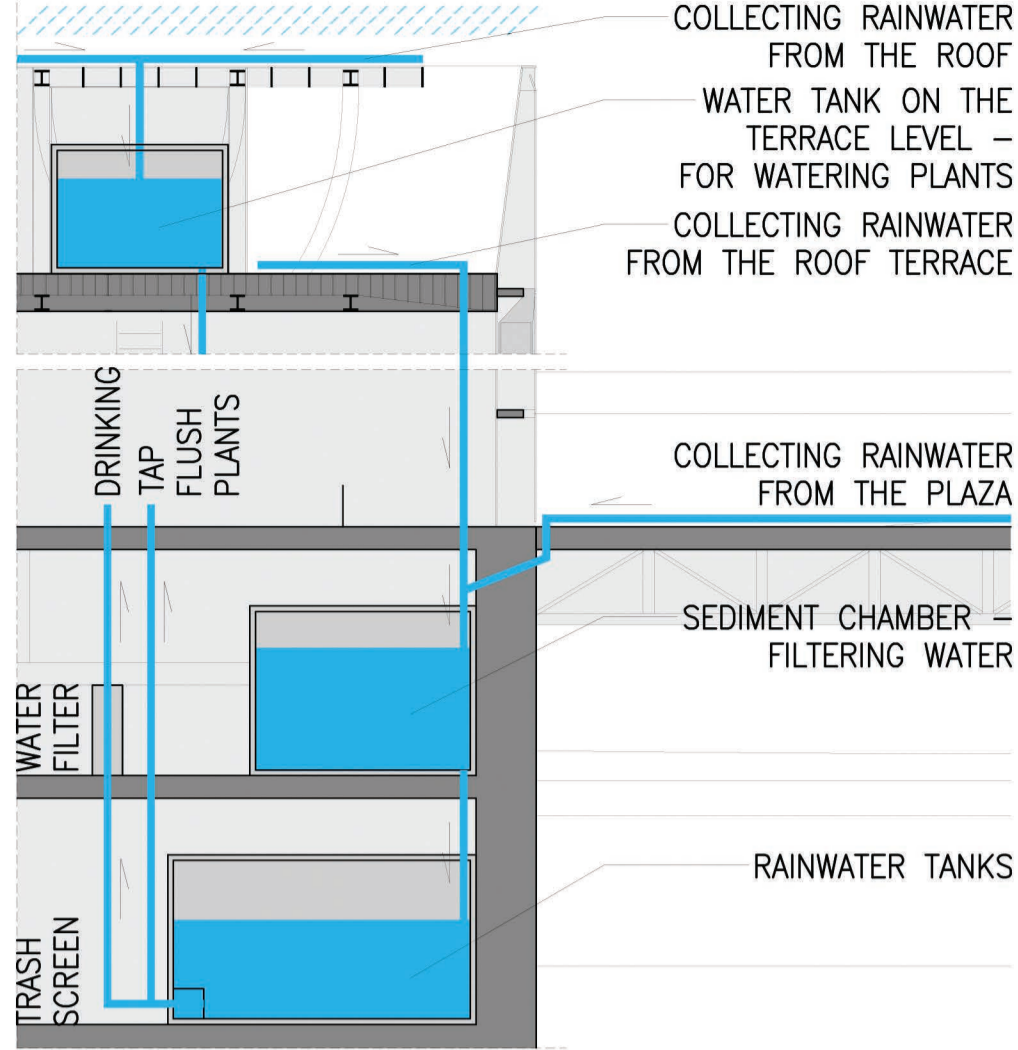

# MONUMENT INTERIOR VIEW




# NIGHT VIEW FROM ROAD




20030323  
BOARD 03

# MULTIMEDIA WALL

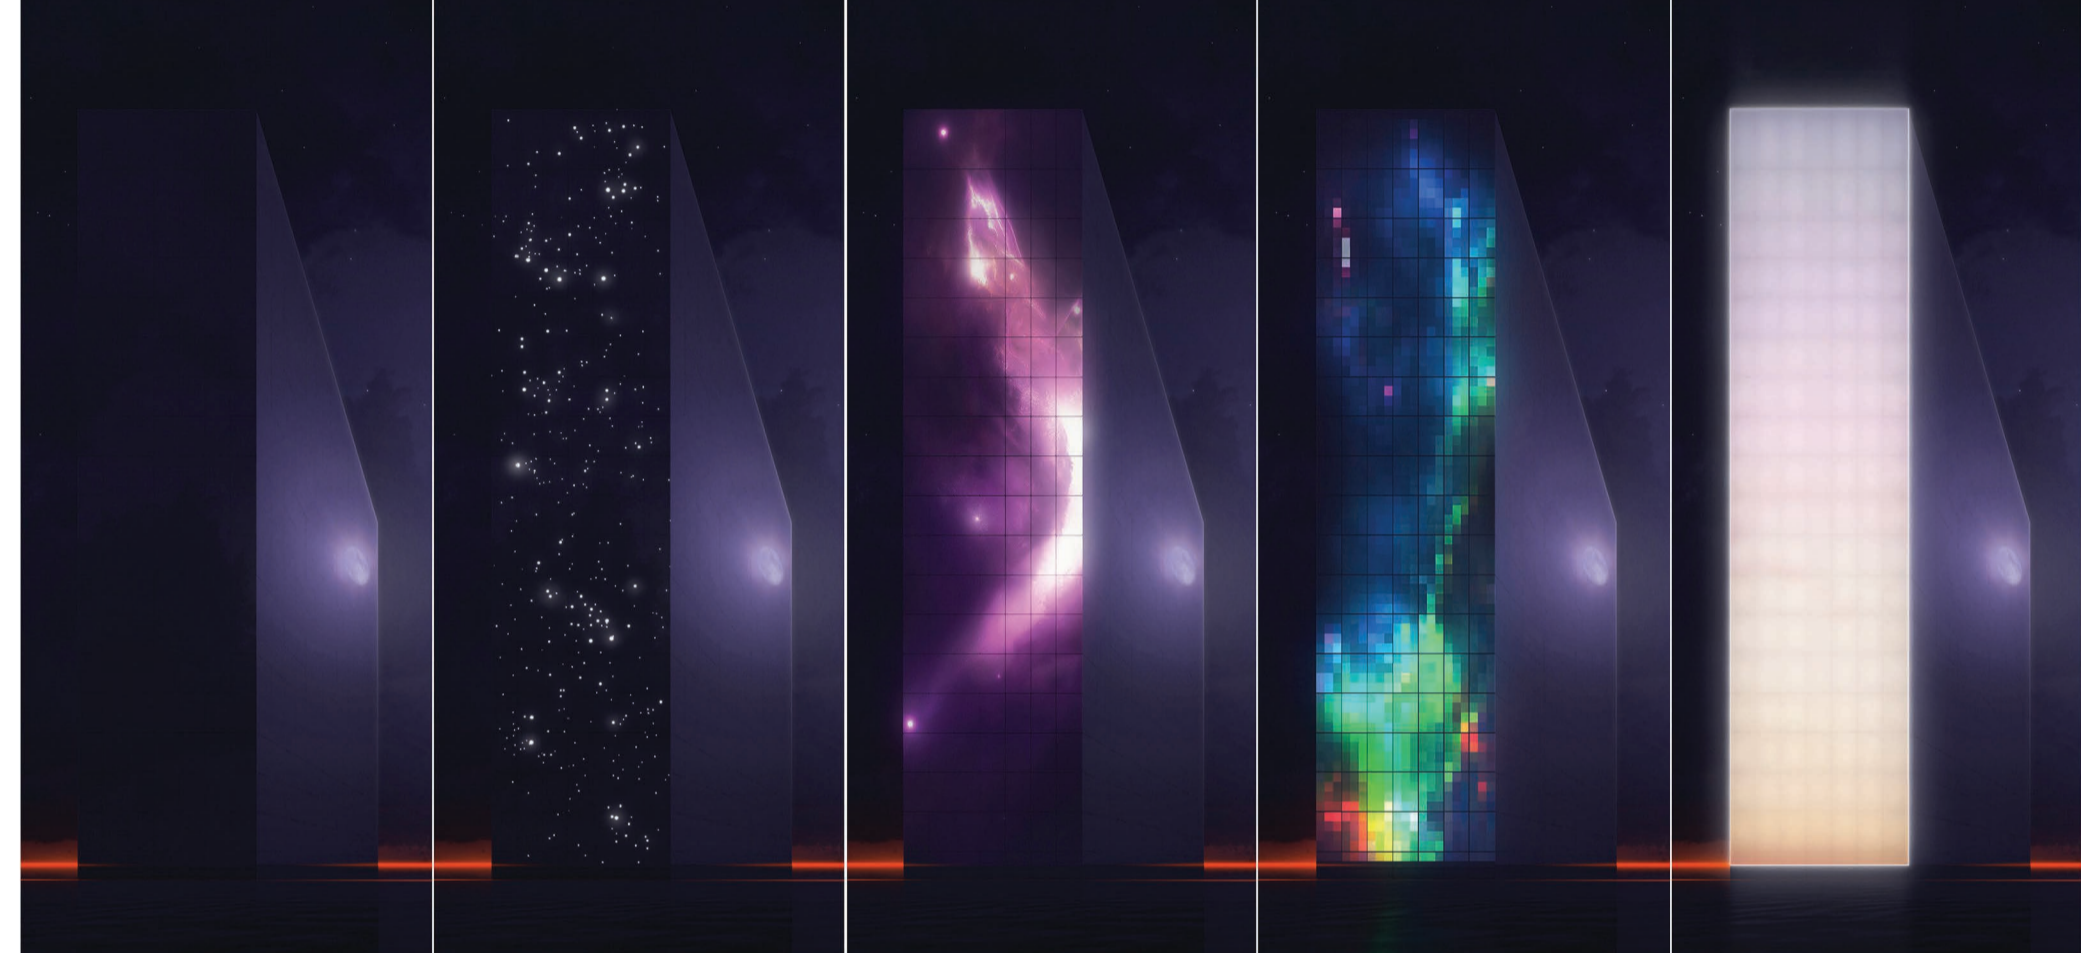

# MONUMENT EXTERIOR VIEW

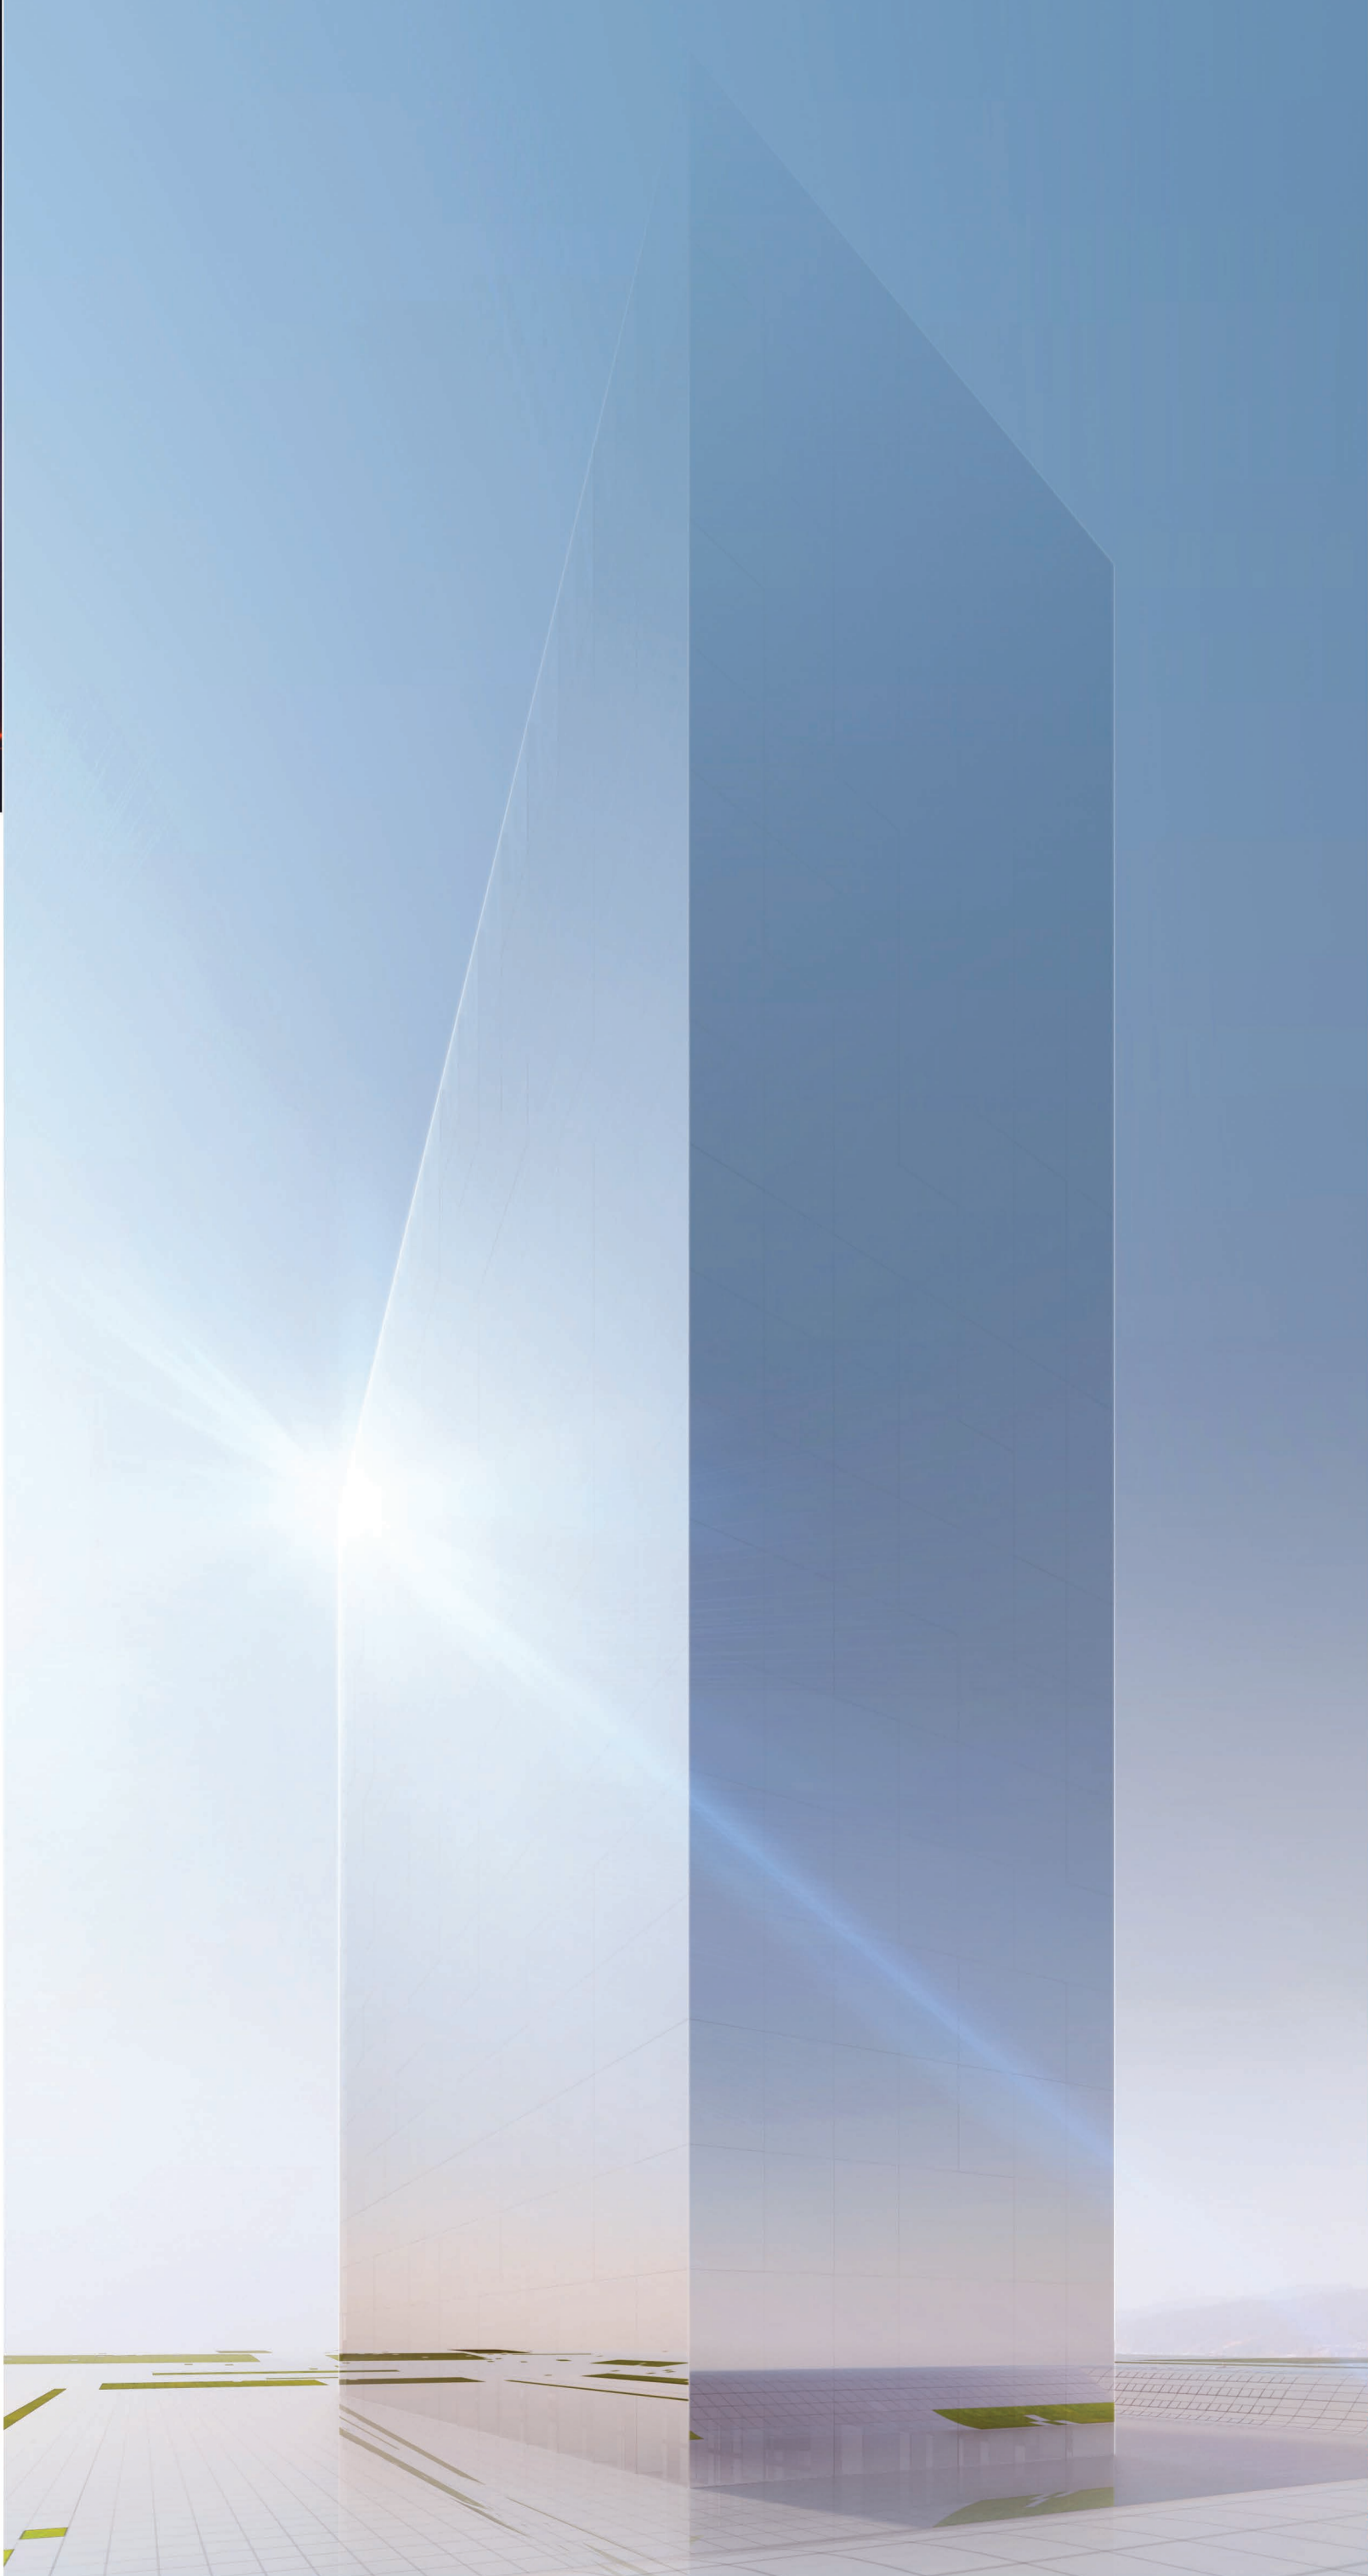


# NIGHT VIEW FROM PIER




# BUOY GENERATORS 1/100

42 SETS CONSISTING OF 30 STACKED WATER BUOYS (CONVERTING WATER WAVE INTO ELECTRIC POWER)

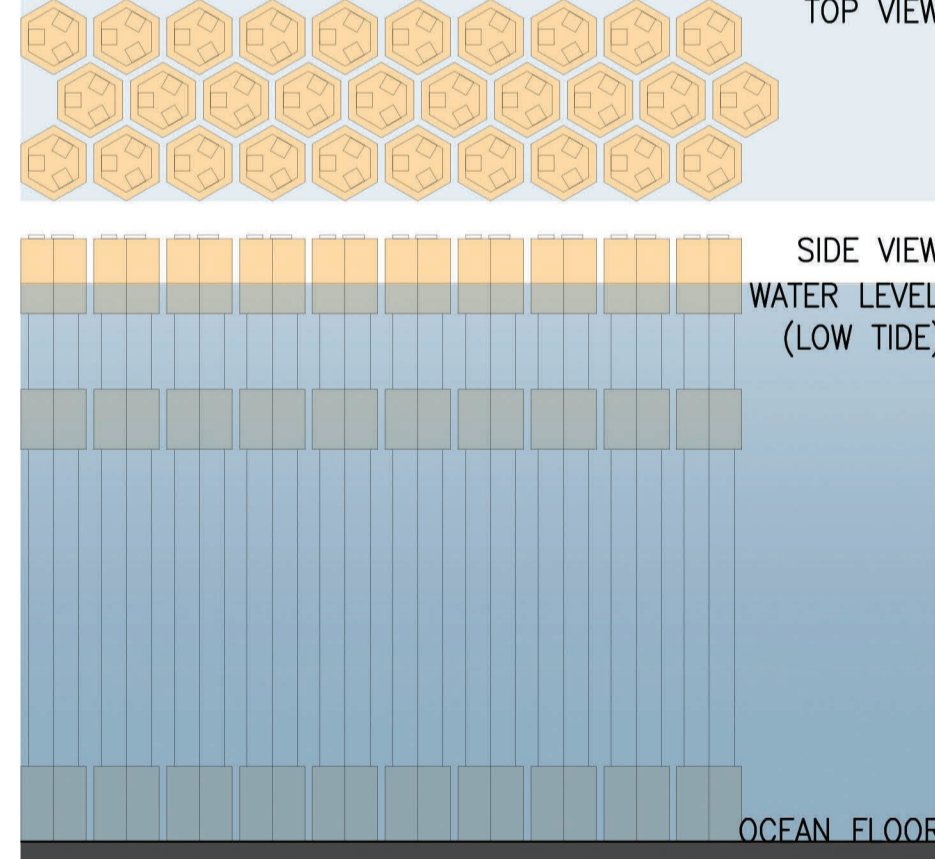


# BUOY ON LOW/HIGH TIDE COMPARISON

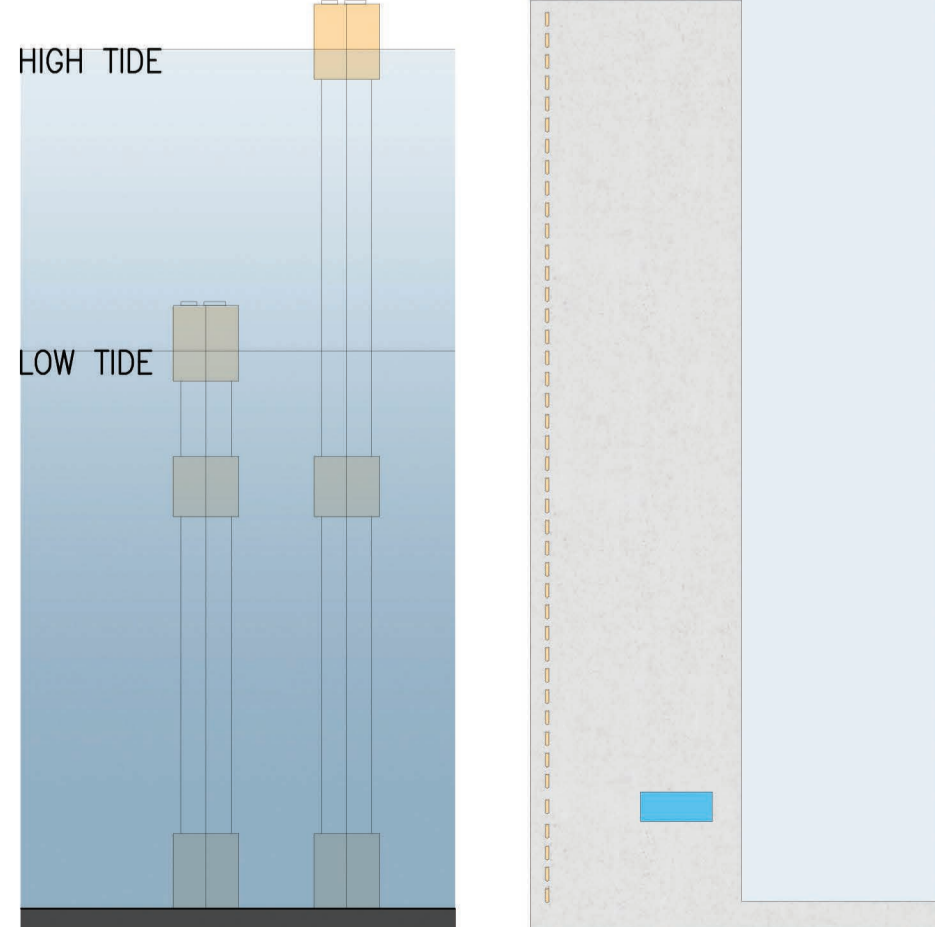

# SOLAR PANELS 1/100

35141 m<sup>2</sup> OF SOLAR PANELS ARRANGED IN PARALLEL LINES WITH BACKTRACKING

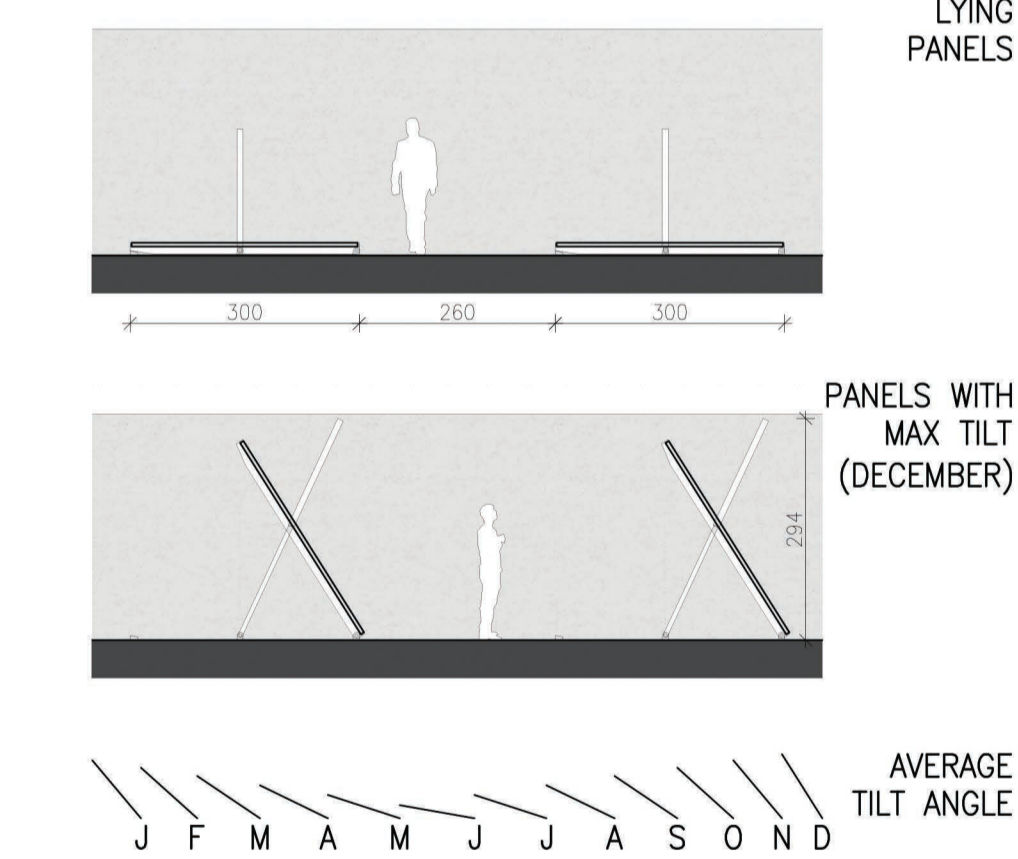

# VIEW FROM THE TOP

